
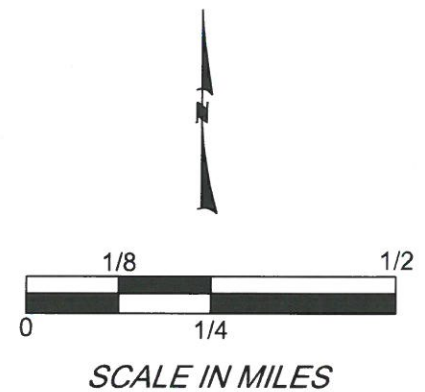


Attachment O

USGS Map

Revised 10/30/2019

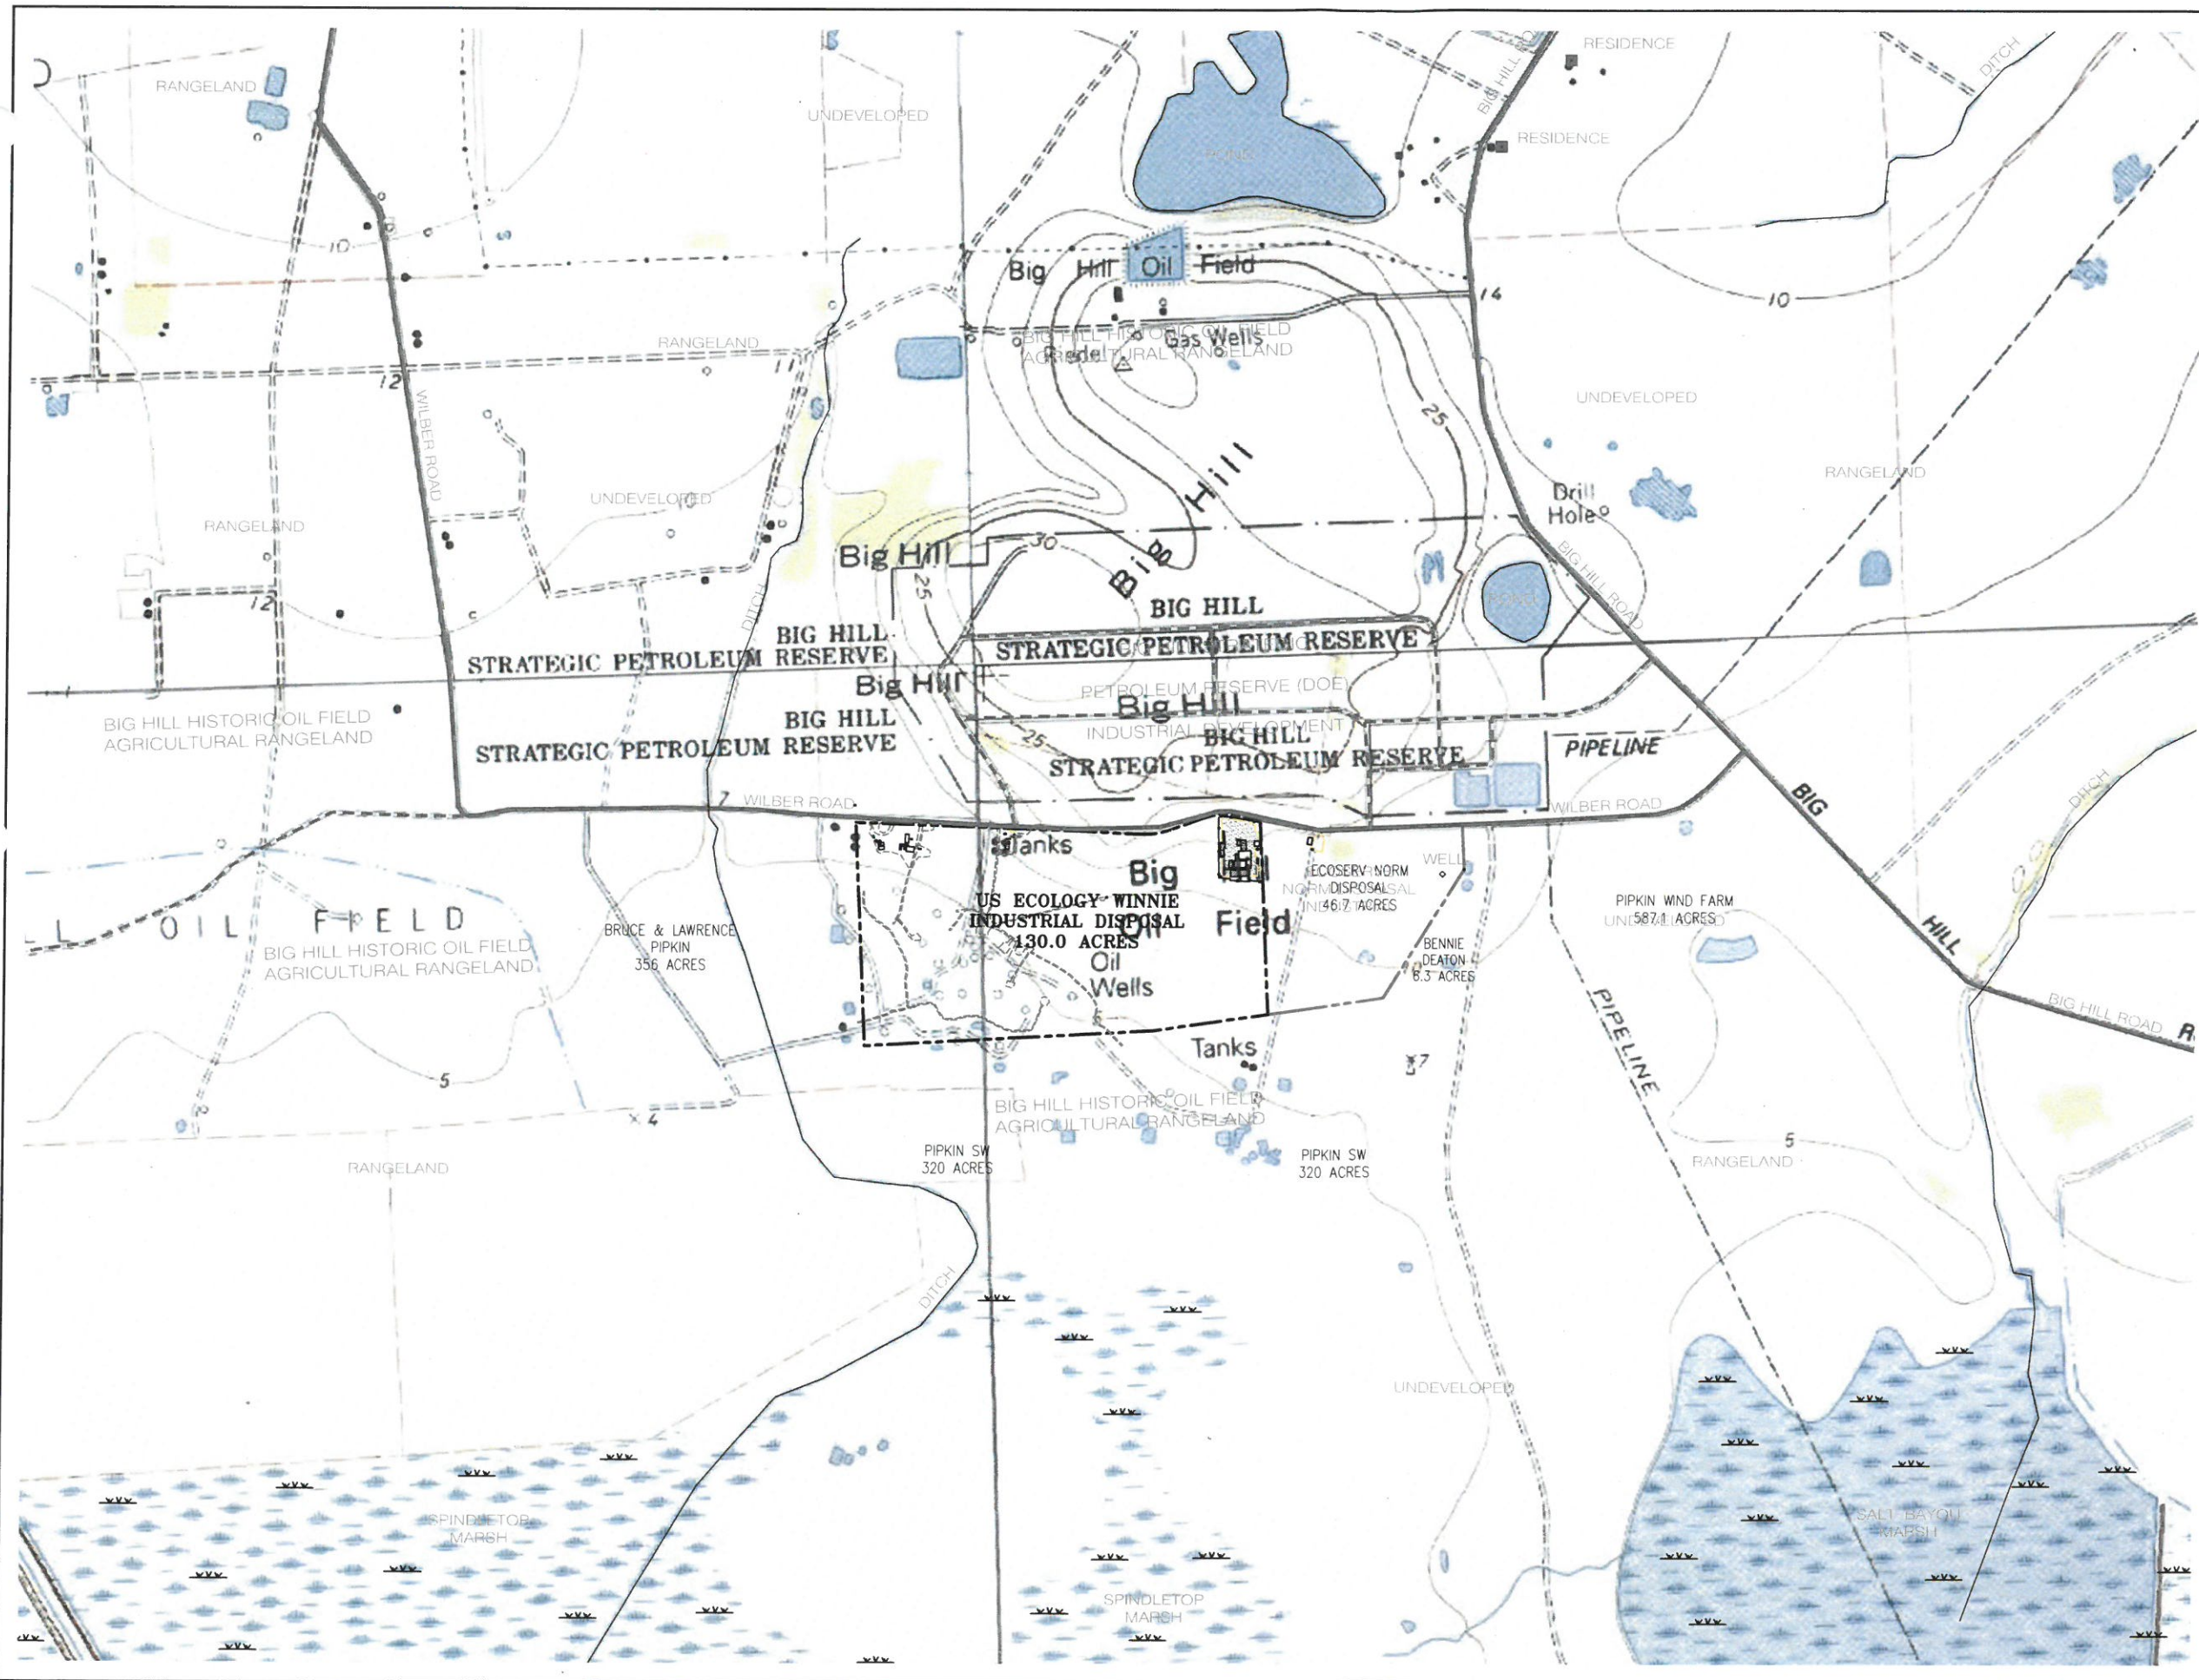

LEGEND

- DRAIN DITCH FLOWLINE
- FENCE LINE
- GRAVEL ROAD

Oct 30, 2019



Vaughn Thurgood

FOR PERMITTING PURPOSES

REV	DATE	BY	DESCRIPTION
0	4/11/19	VJT	PERMIT RENEWAL APPLICATION

USECecology
 26400 Wilber Road • Winnie, TX 77665
 Phone (409) 794-3119

DRAWN BY VJT	CHECKED BY	PROJECT NUMBER 2019-18-013
-----------------	------------	-------------------------------

PROJECT NAME
WINNIE INDUSTRIAL DISPOSAL

VICINITY MAP TOPO
SURROUNDING AREA

DRAWING NUMBER GL-19-04	REV 0
----------------------------	----------